



REAR ELEVATION $3/16" = 1'$



SIDE ELEVATION $3/16" = 1'$

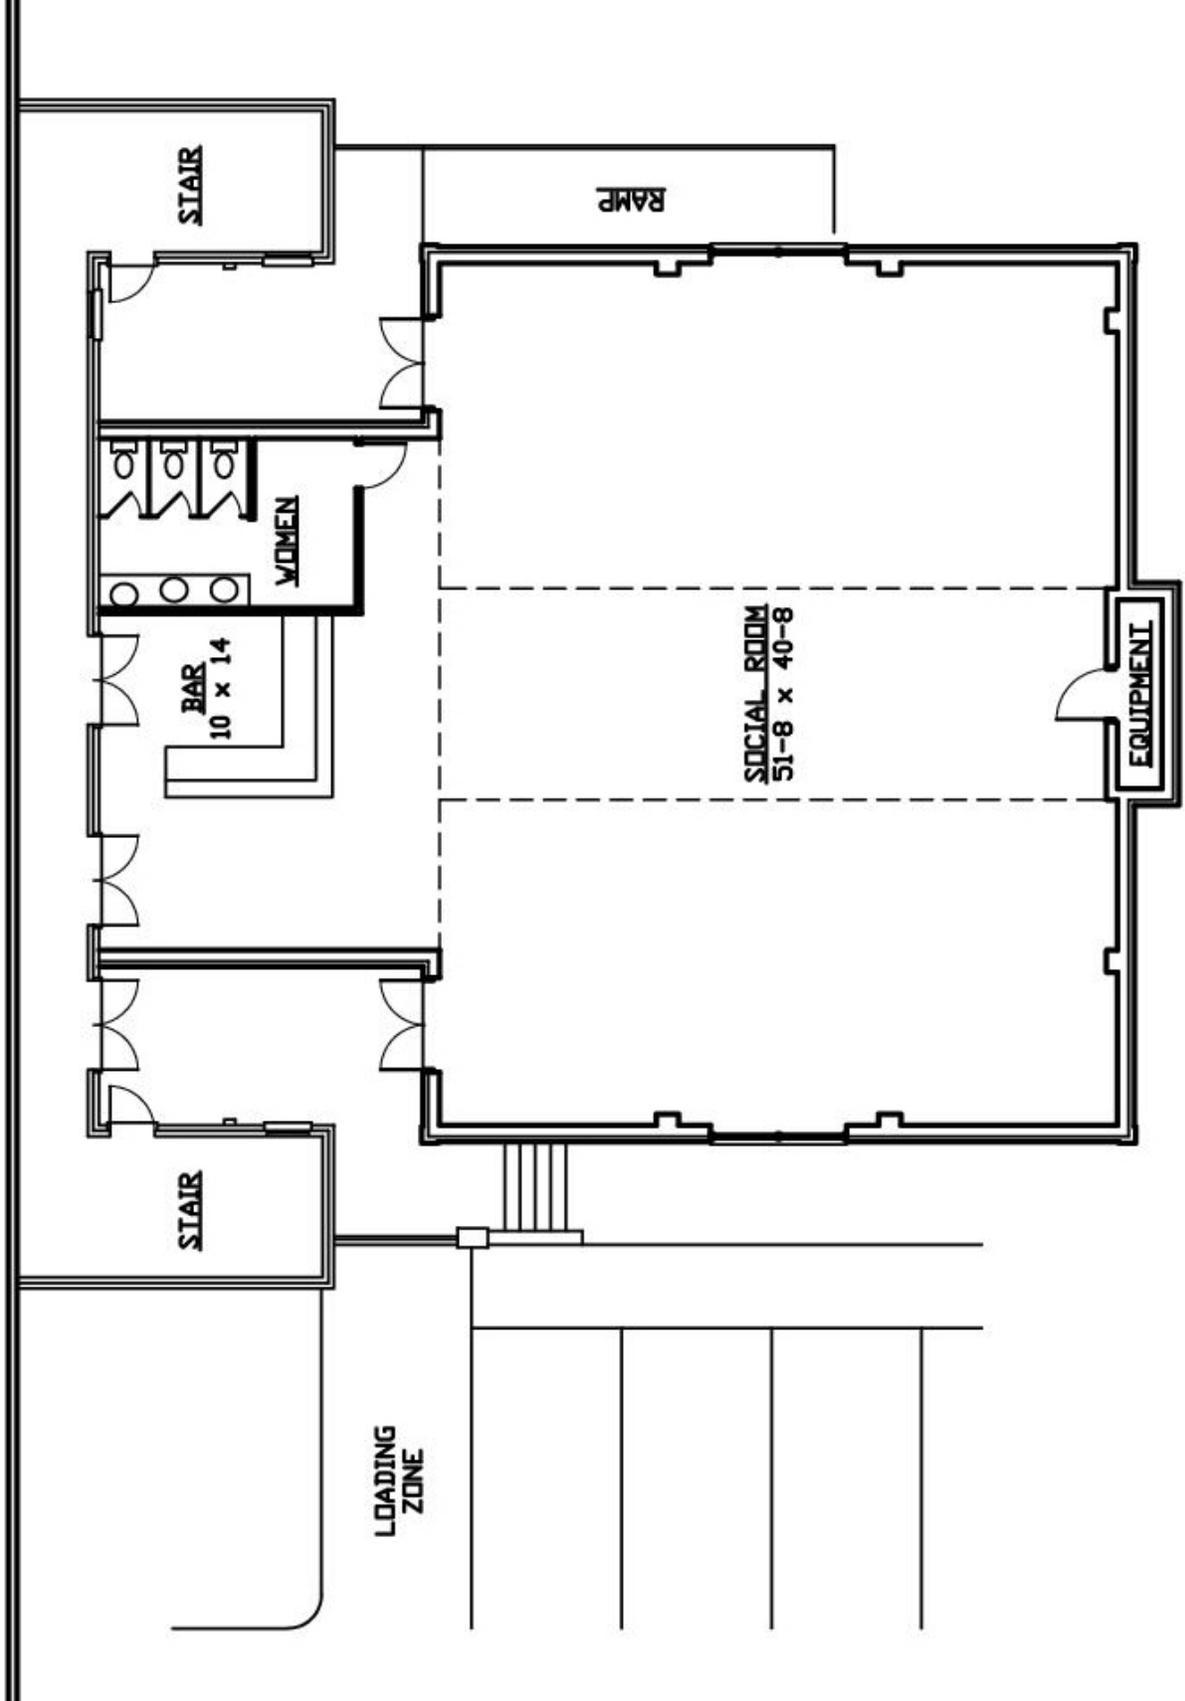


PRELIMINARY FLOOR PLAN 3/16" = 1'

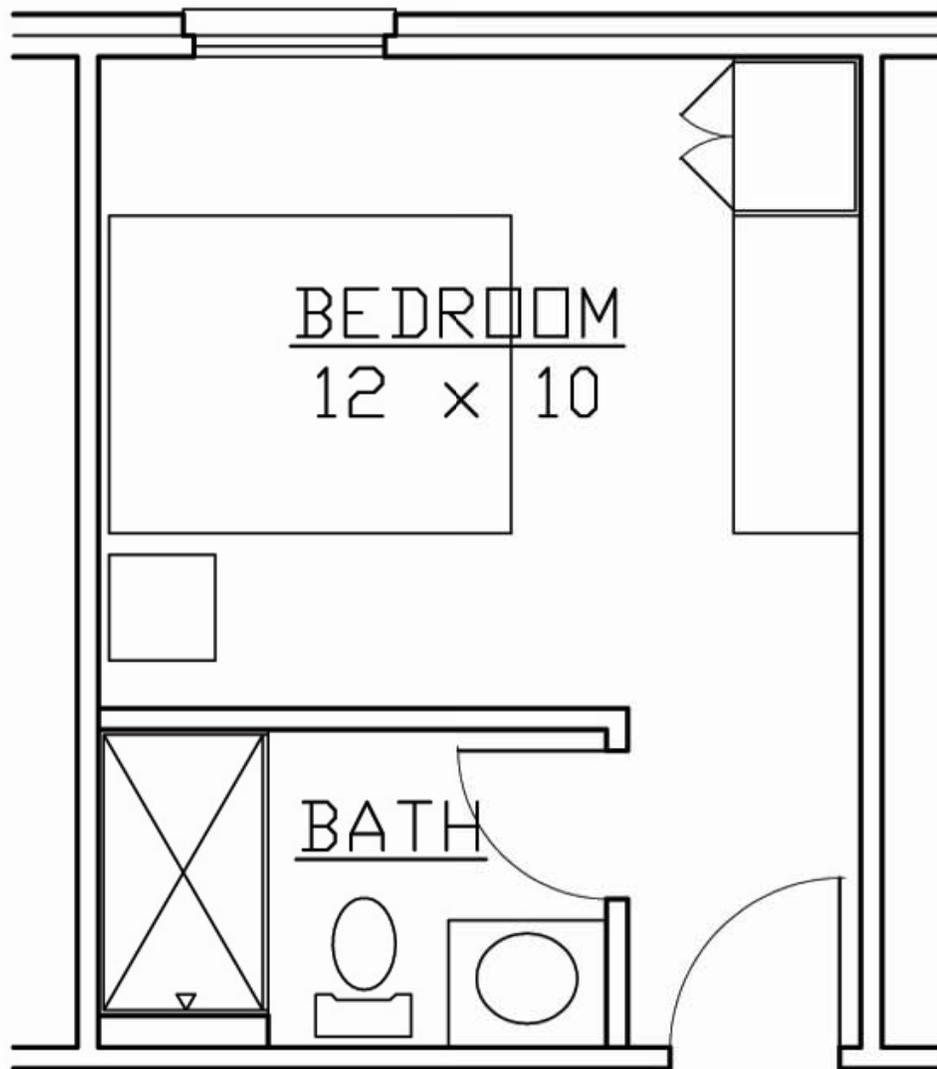

PROPOSED BEDROOM
MODIFICATION PLAN


1/4" = 1'

BRONZE OR
BRASS CAST
CREST

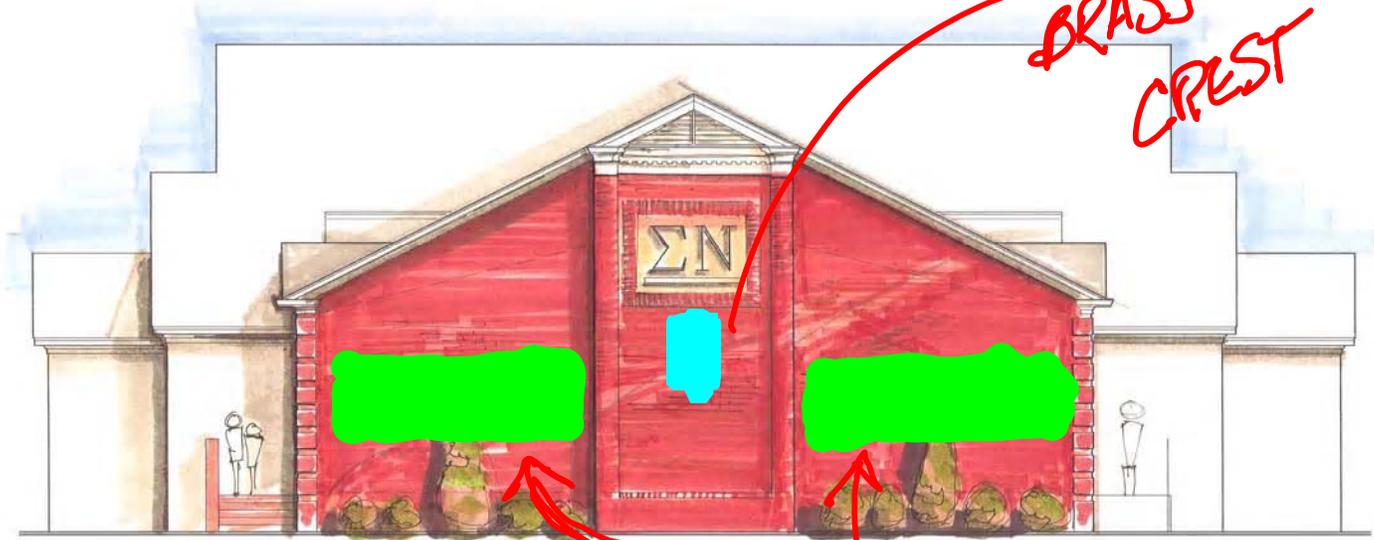


REAR ELEVATION 3/16" = 1'


POSSIBLE
LARGE BAY
SLIDING WINDOWS
FOR
OPEN
AIR

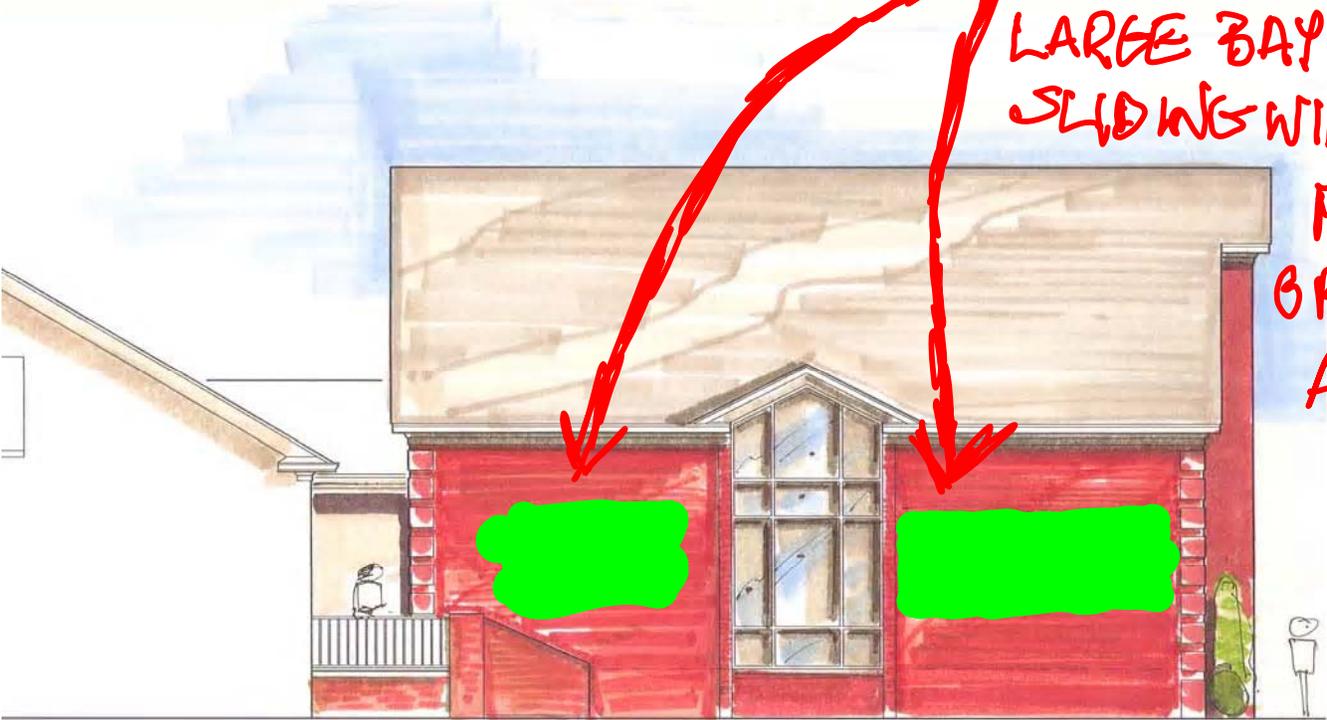

SIDE ELEVATION 3/16" = 1'

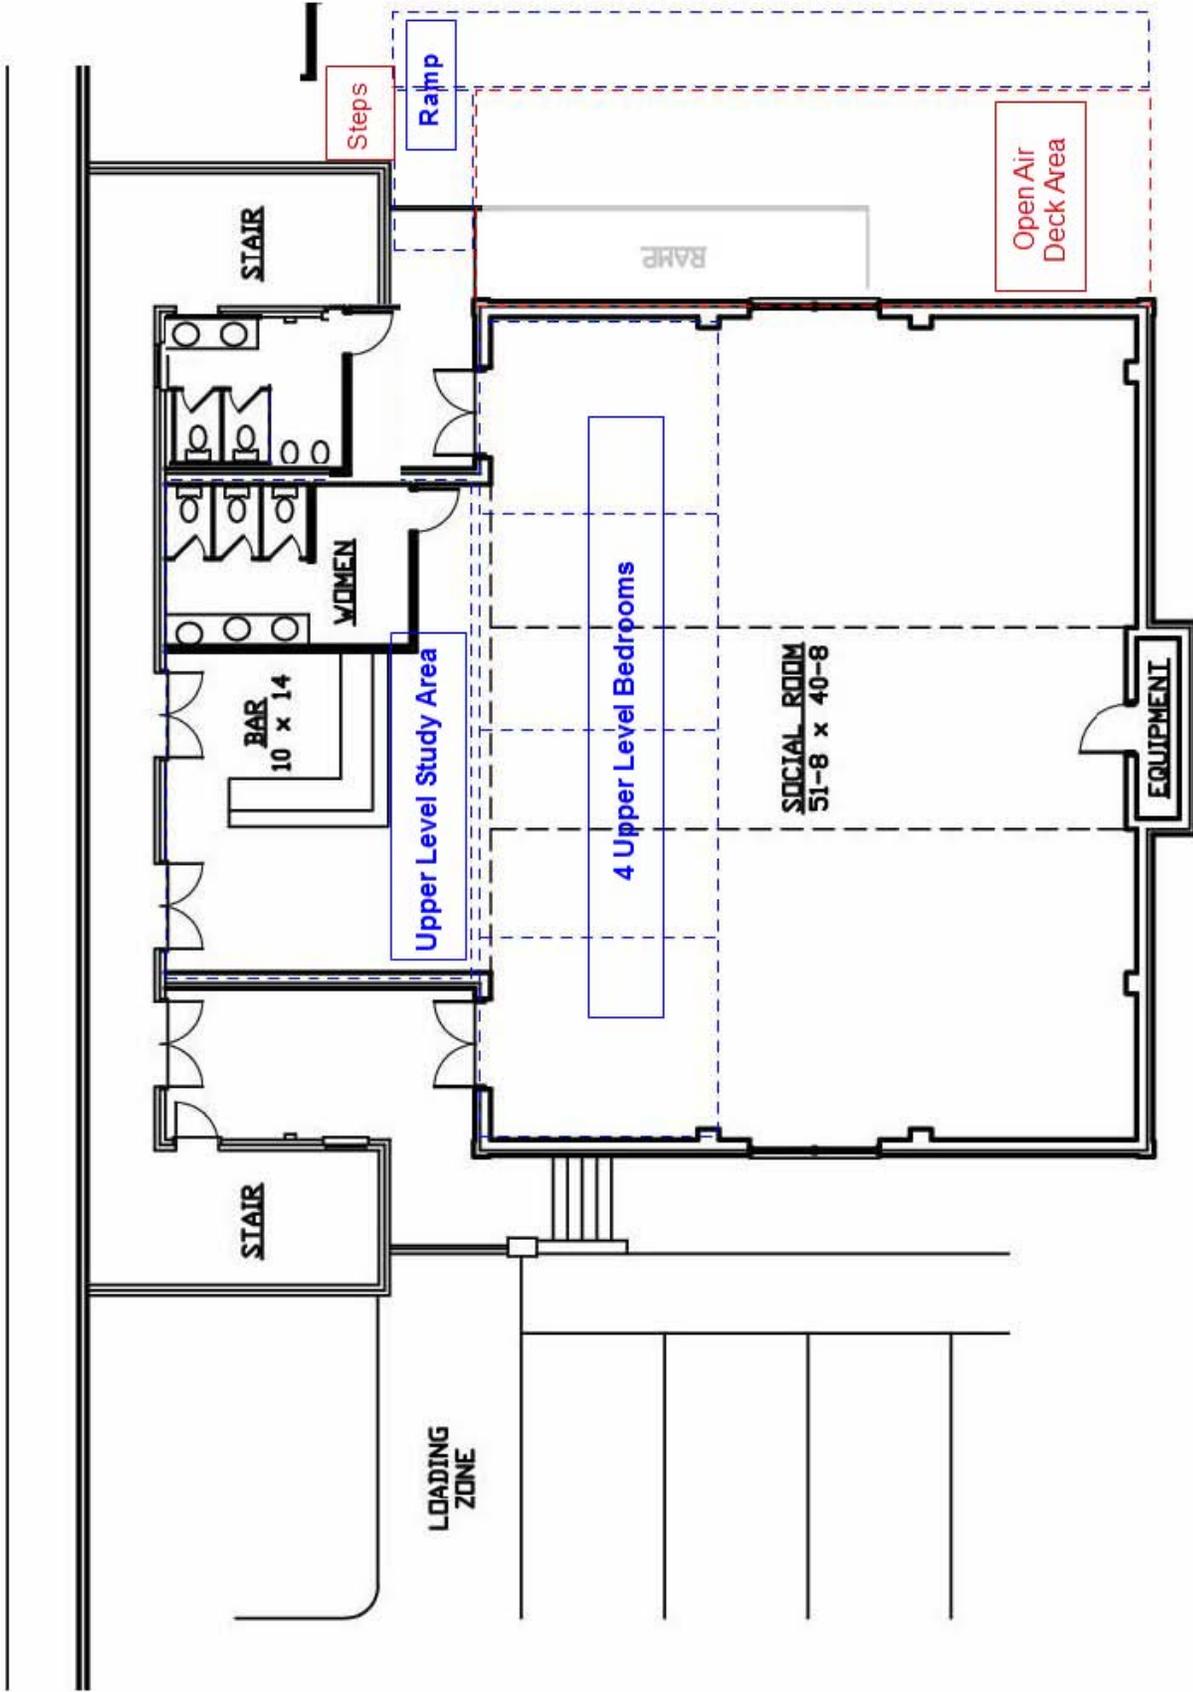


PRELIMINARY FLOOR PLAN 3/16' = 1'

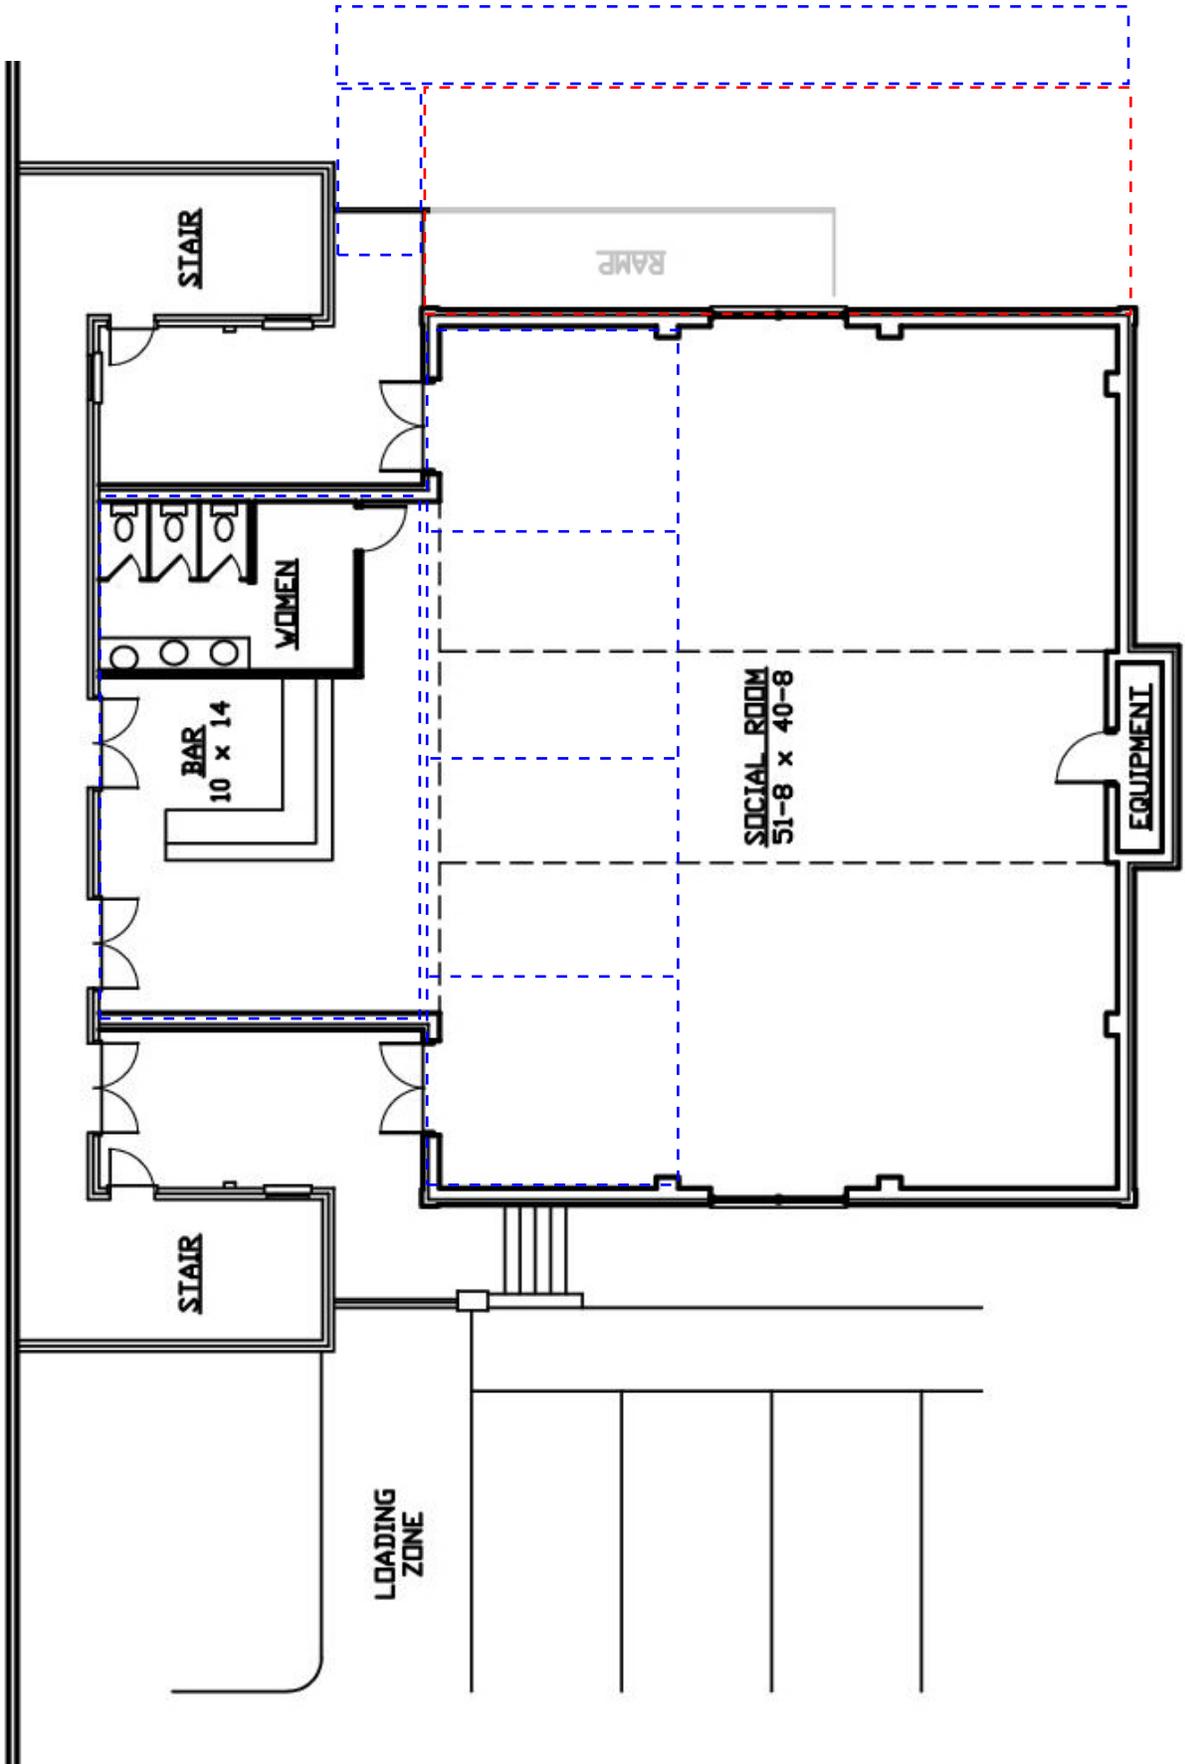

PRELIMINARY FLOOR PLAN 3/16" = 1'

WALL OF HONOR
(DONORS)

STAIRWELL HAS TO STAY BECAUSE
IT IS ONLY INTERNAL STAIRWELL

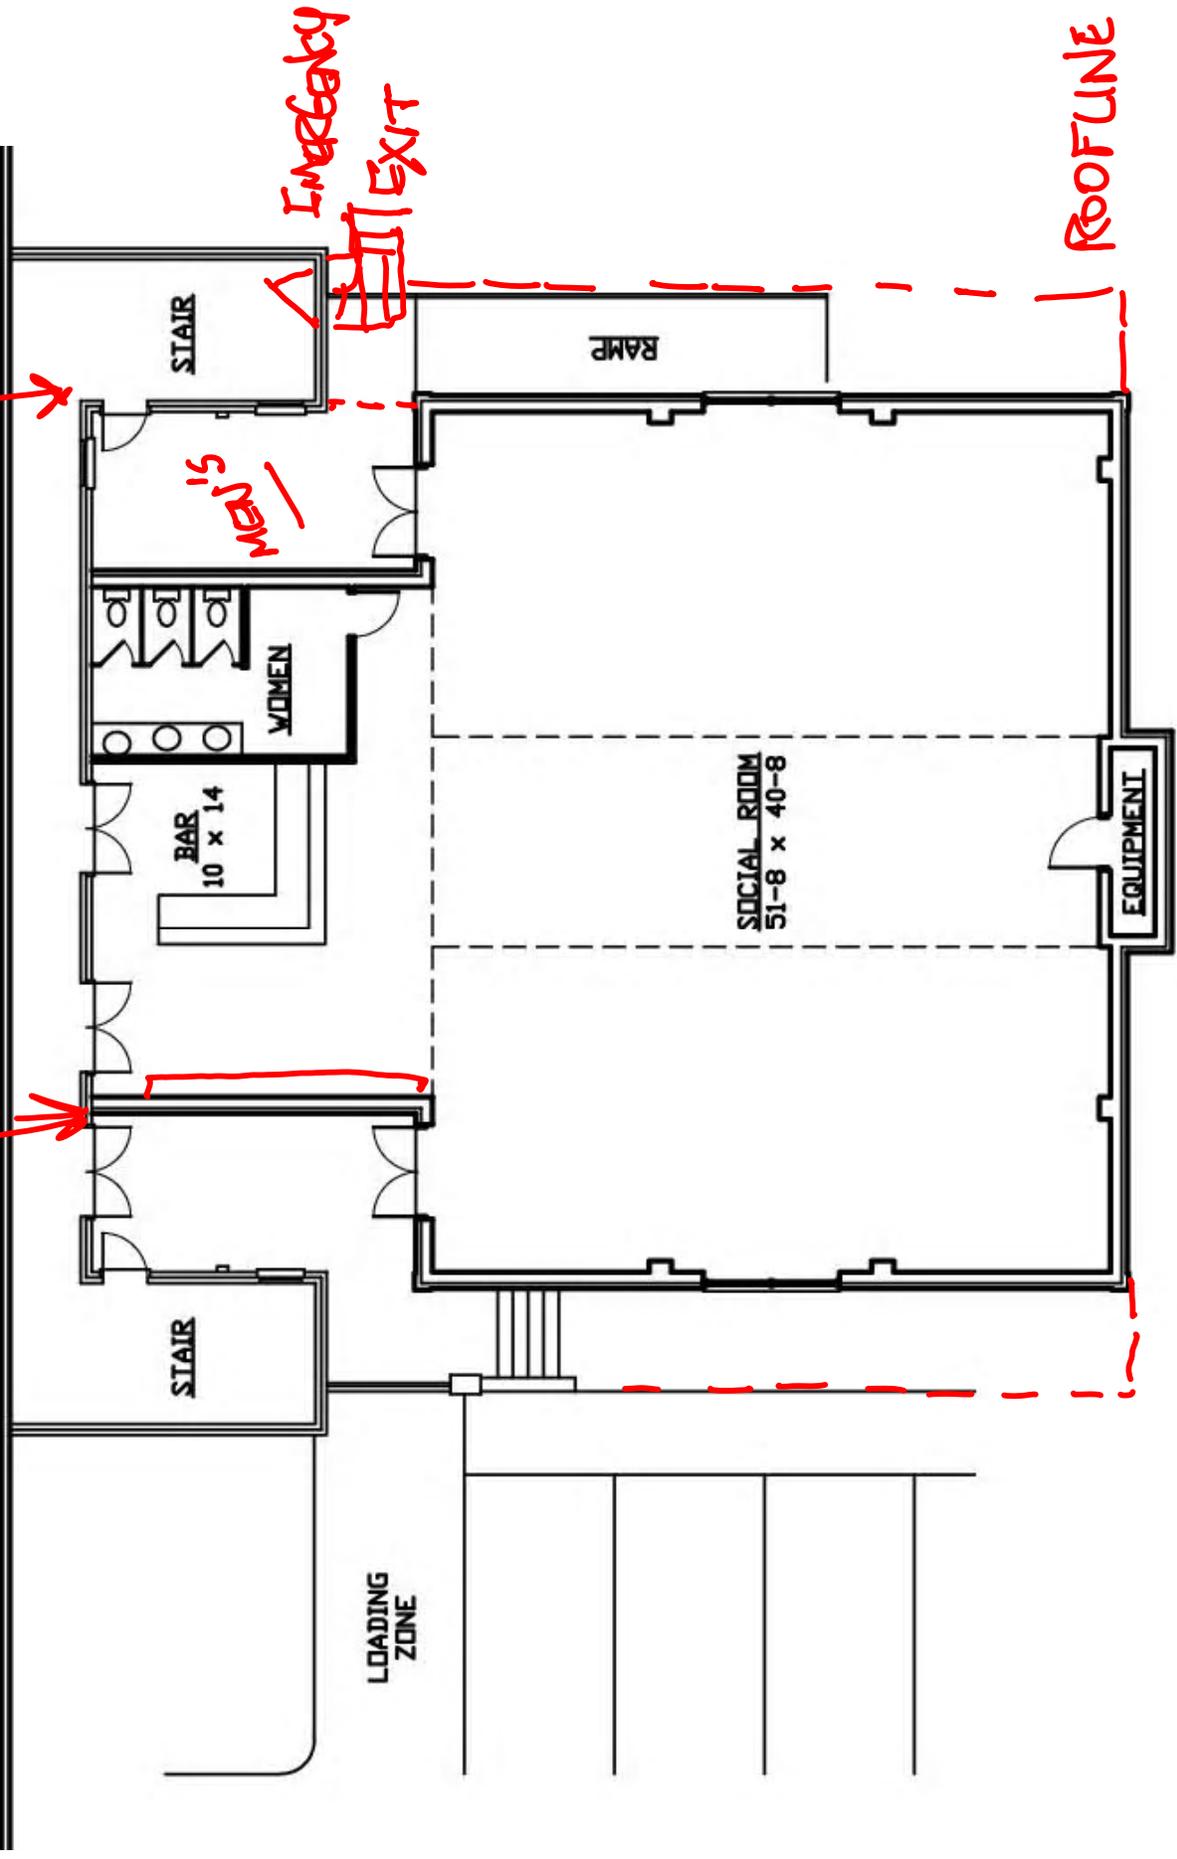

PRELIMINARY FLOOR PLAN

3/16" = 1'